


DISTRICT OF COLUMBIA DEPARTMENT OF TRANSPORTATION



INDEX OF SHEETS


1. TITLE SHEET
- 2-9. ADVISORY BIKE LANE LAYOUT PLANS

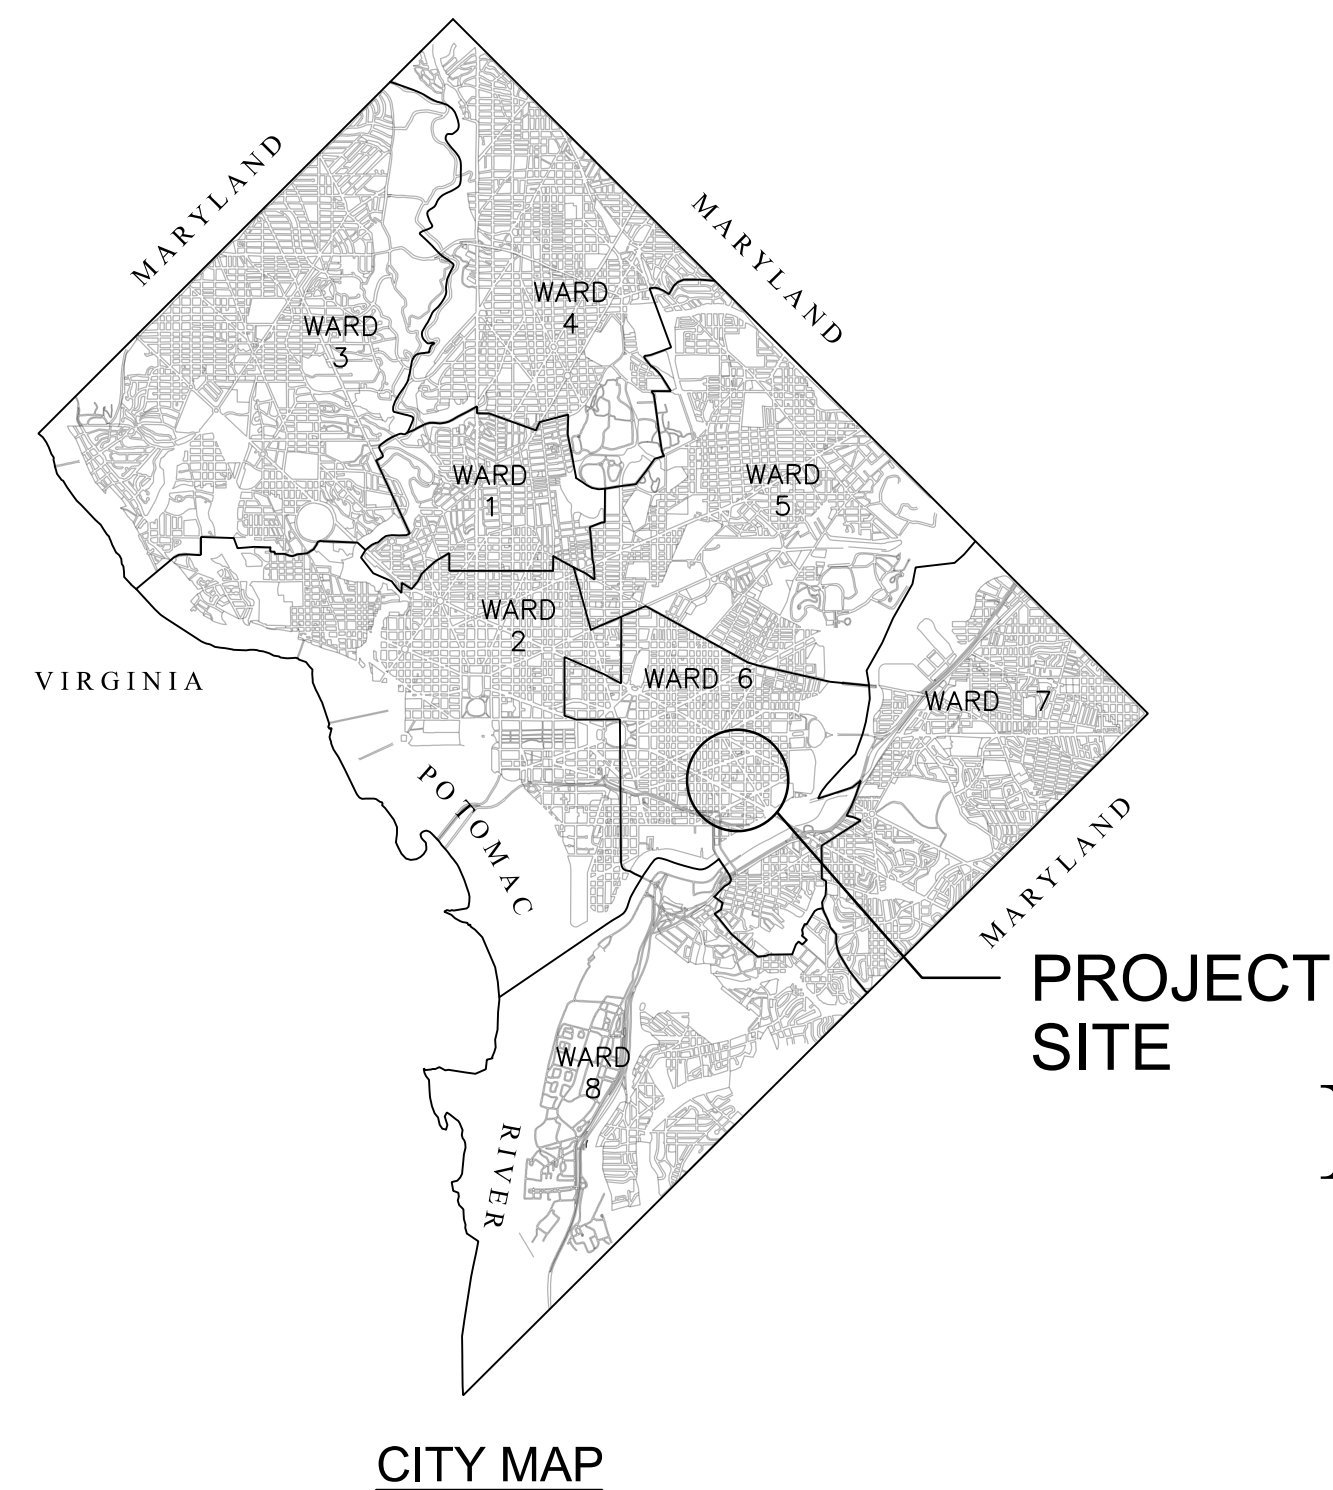

KENTUCKY AVENUE SE FROM BARNEY CIRCLE SE TO EAST CAPITOL STREET SE


SEPARATED & ADVISORY BIKE LANES PRELIMINARY PLANS

BEGIN
PROJECT

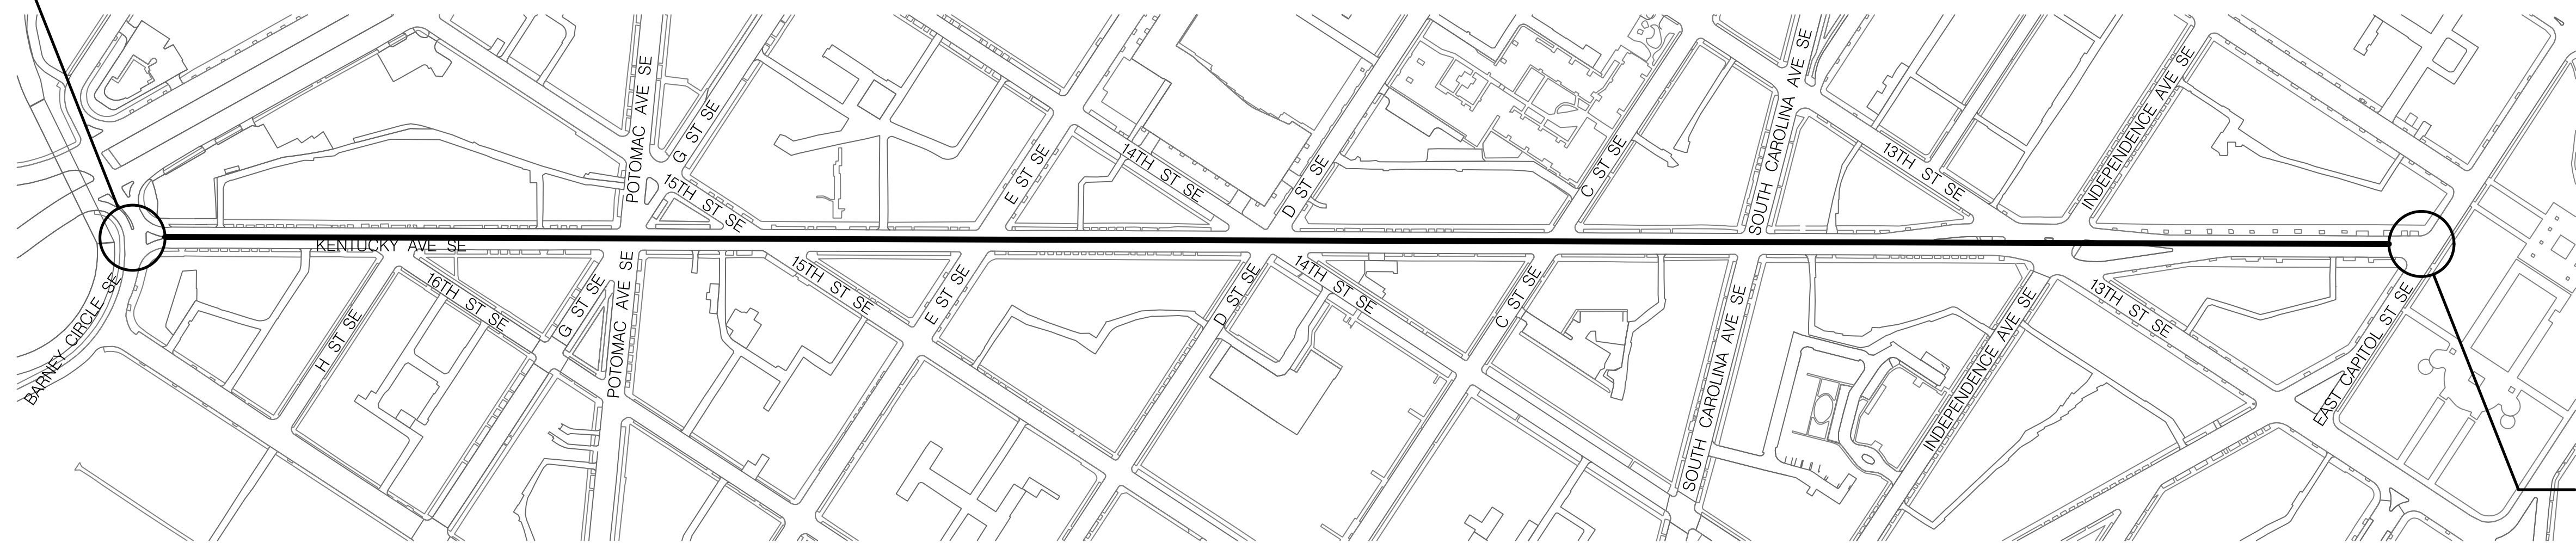

END PROJECT

**PRELIMINARY PLANS
NOT FOR CONSTRUCTION
OCTOBER 2020**

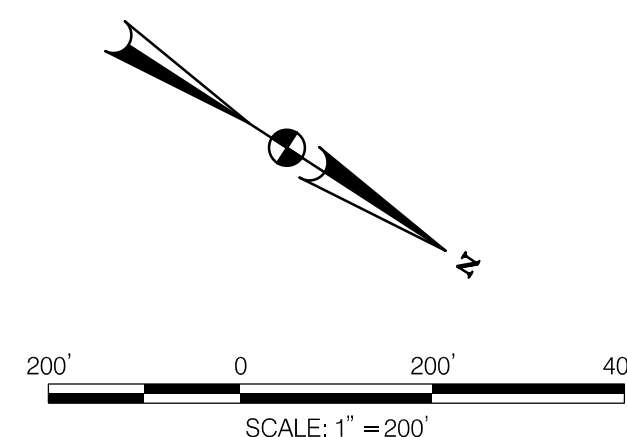

REVISIONS			


D.C. DEPARTMENT OF TRANSPORTATION
PLANNING AND SUSTAINABILITY DIVISION
ACTIVE TRANSPORTATION PROGRAM

KENTUCKY AVENUE SE
(LOCATION: BARNEY CIRCLE SE TO
EAST CAPITOL ST SE)






TITLE SHEET

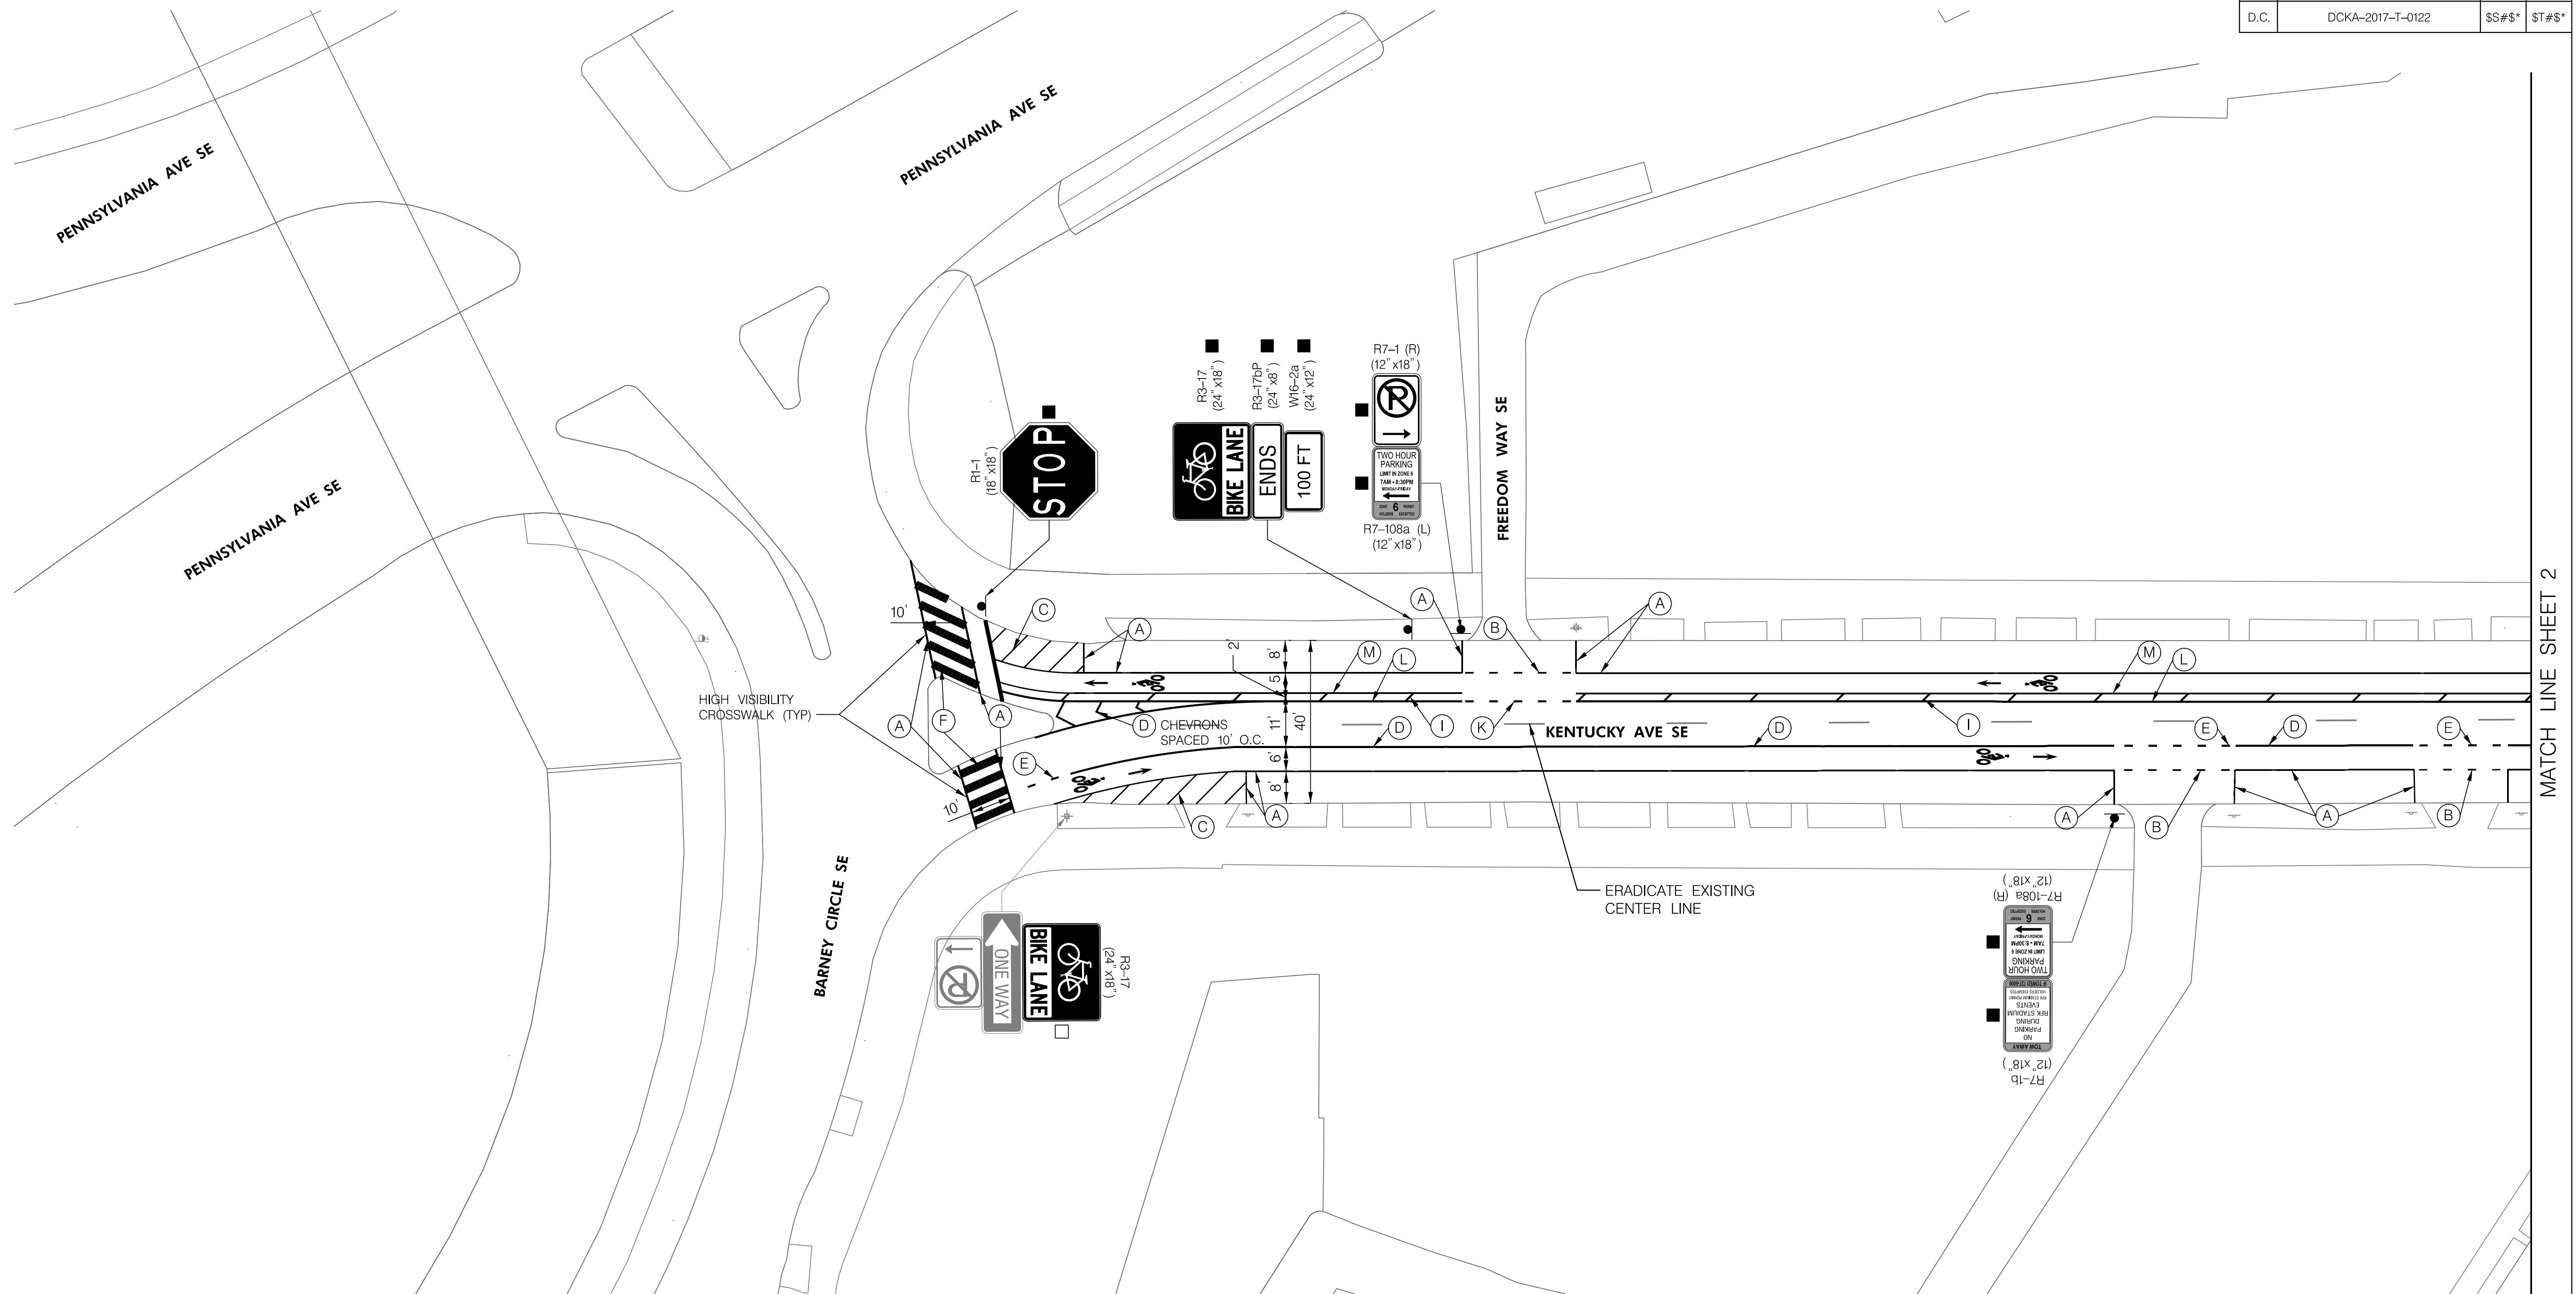
PROJECT ENG. DAG
DESIGNED BY ML MJB
CHECKED BY DLL
DRAWN BY ML MJB
PROJECT MGR DLL
DIVISION CHIEF
DATE OCTOBER 2020
FILE title_kentucky_ave_se.dgn
SHEET 1 OF 9

STATE	CONTRACT NO.	SHEET NO.	TOTAL SHEETS
D.C.	DCKA-2017-T-0122	\$\$#\$\$*	\$T#\$\$*



SIGNING & PAVEMENT MARKINGS LEGEND

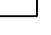- | | | | |
|-----|--|---|--|
| (A) | 4 INCH SOLID WHITE THERMOPLASTIC PAVEMENT MARKINGS | (K) | 6 INCH DASHED YELLOW THERMOPLASTIC PAVEMENT MARKINGS (2' STRIPE, 4' SKIP) |
| (B) | 4 INCH DASHED WHITE THERMOPLASTIC PAVEMENT MARKINGS (2' STRIPE, 4' SKIP) | (L) | 6 INCH SOLID YELLOW THERMOPLASTIC PAVEMENT MARKINGS |
| (C) | 4 INCH SOLID WHITE THERMOPLASTIC PAVEMENT MARKINGS, ANGLED 45 DEG TO EDGE LINE, SPACED 5' O.C. | (M) | 4 INCH SOLID YELLOW THERMOPLASTIC PAVEMENT MARKINGS |
| (D) | 6 INCH SOLID WHITE THERMOPLASTIC PAVEMENT MARKINGS | (N) | 12 INCH SOLID YELLOW THERMOPLASTIC PAVEMENT MARKINGS, ANGLED 45 DEG TO EDGE LINE, SPACED 5' O.C. |
| (E) | 6 INCH DASHED WHITE THERMOPLASTIC PAVEMENT MARKINGS (2' STRIPE, 4' SKIP) | ↑ | |
| (F) | 24 INCH WHITE THERMOPLASTIC PAVEMENT MARKINGS, SPACED 2' O.C. |  | BIKE LANE SYMBOL THERMOPLASTIC PAVEMENT MARKINGS |
| (G) | 12 INCH WHITE THERMOPLASTIC PAVEMENT MARKINGS |  | SHARED LANE SYMBOL THERMOPLASTIC PAVEMENT MARKINGS |
| (H) | 4 INCH DOUBLE SOLID YELLOW THERMOPLASTIC PAVEMENT MARKINGS |  | NEW SIGN TO BE INSTALLED ON NEW POST |
| (I) | 6 INCH SOLID YELLOW THERMOPLASTIC PAVEMENT MARKINGS, ANGLED 45 DEG TO EDGE LINE, SPACED 15' O.C. |  | NEW SIGN TO BE INSTALLED ON EXISTING POST OR EX. SIGNAL /LIGHT POLE |
| (J) | BIKE LANE GREEN PAINT |  | EXISTING SIGN TO BE RELOCATED TO NEW POST |

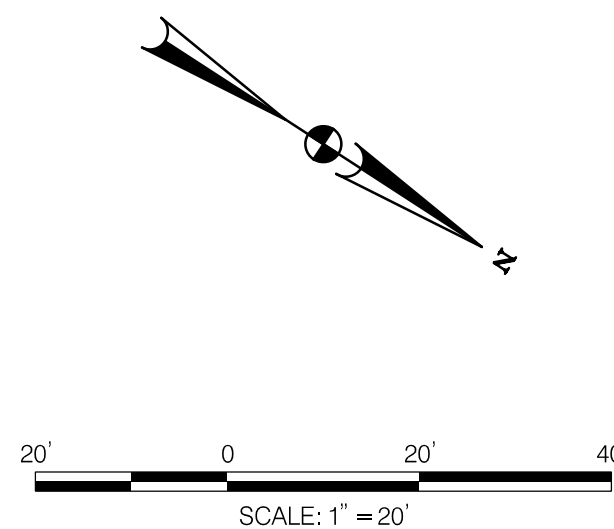

NO	DESCRIPTION	NAME	DATE
REVISIONS			

D.C. DEPARTMENT OF TRANSPORTATION
PLANNING, AND SUSTAINABILITY DIVISION
ACTIVE TRANSPORTATION PROGRAM

KENTUCKY AVENUE SE
(LOCATION: BARNEY CIRCLE SE
TO EAST CAPITOL ST SE)

ADVISORY BIKE LANE LAYOUT PLANS
(SHEET 1 OF 8)

PROJECT ENG. DAG
 DESIGNED BY ML
 CHECKED BY DLL
 DRAWN BY ML
 PROJECT MGR. DLL

DIVISION CHIEF


DATE OCTOBER 2020

FILE bdr_kentucky_ave_se.dgn

SHEET 2 OF 9


MATCH LINE SHEET 2

STATE	CONTRACT NO.	SHEET NO.	TOTAL SHEETS
D.C.	DCKA-2017-T-0122	\$\$#\$\$*	\$T#\$\$*

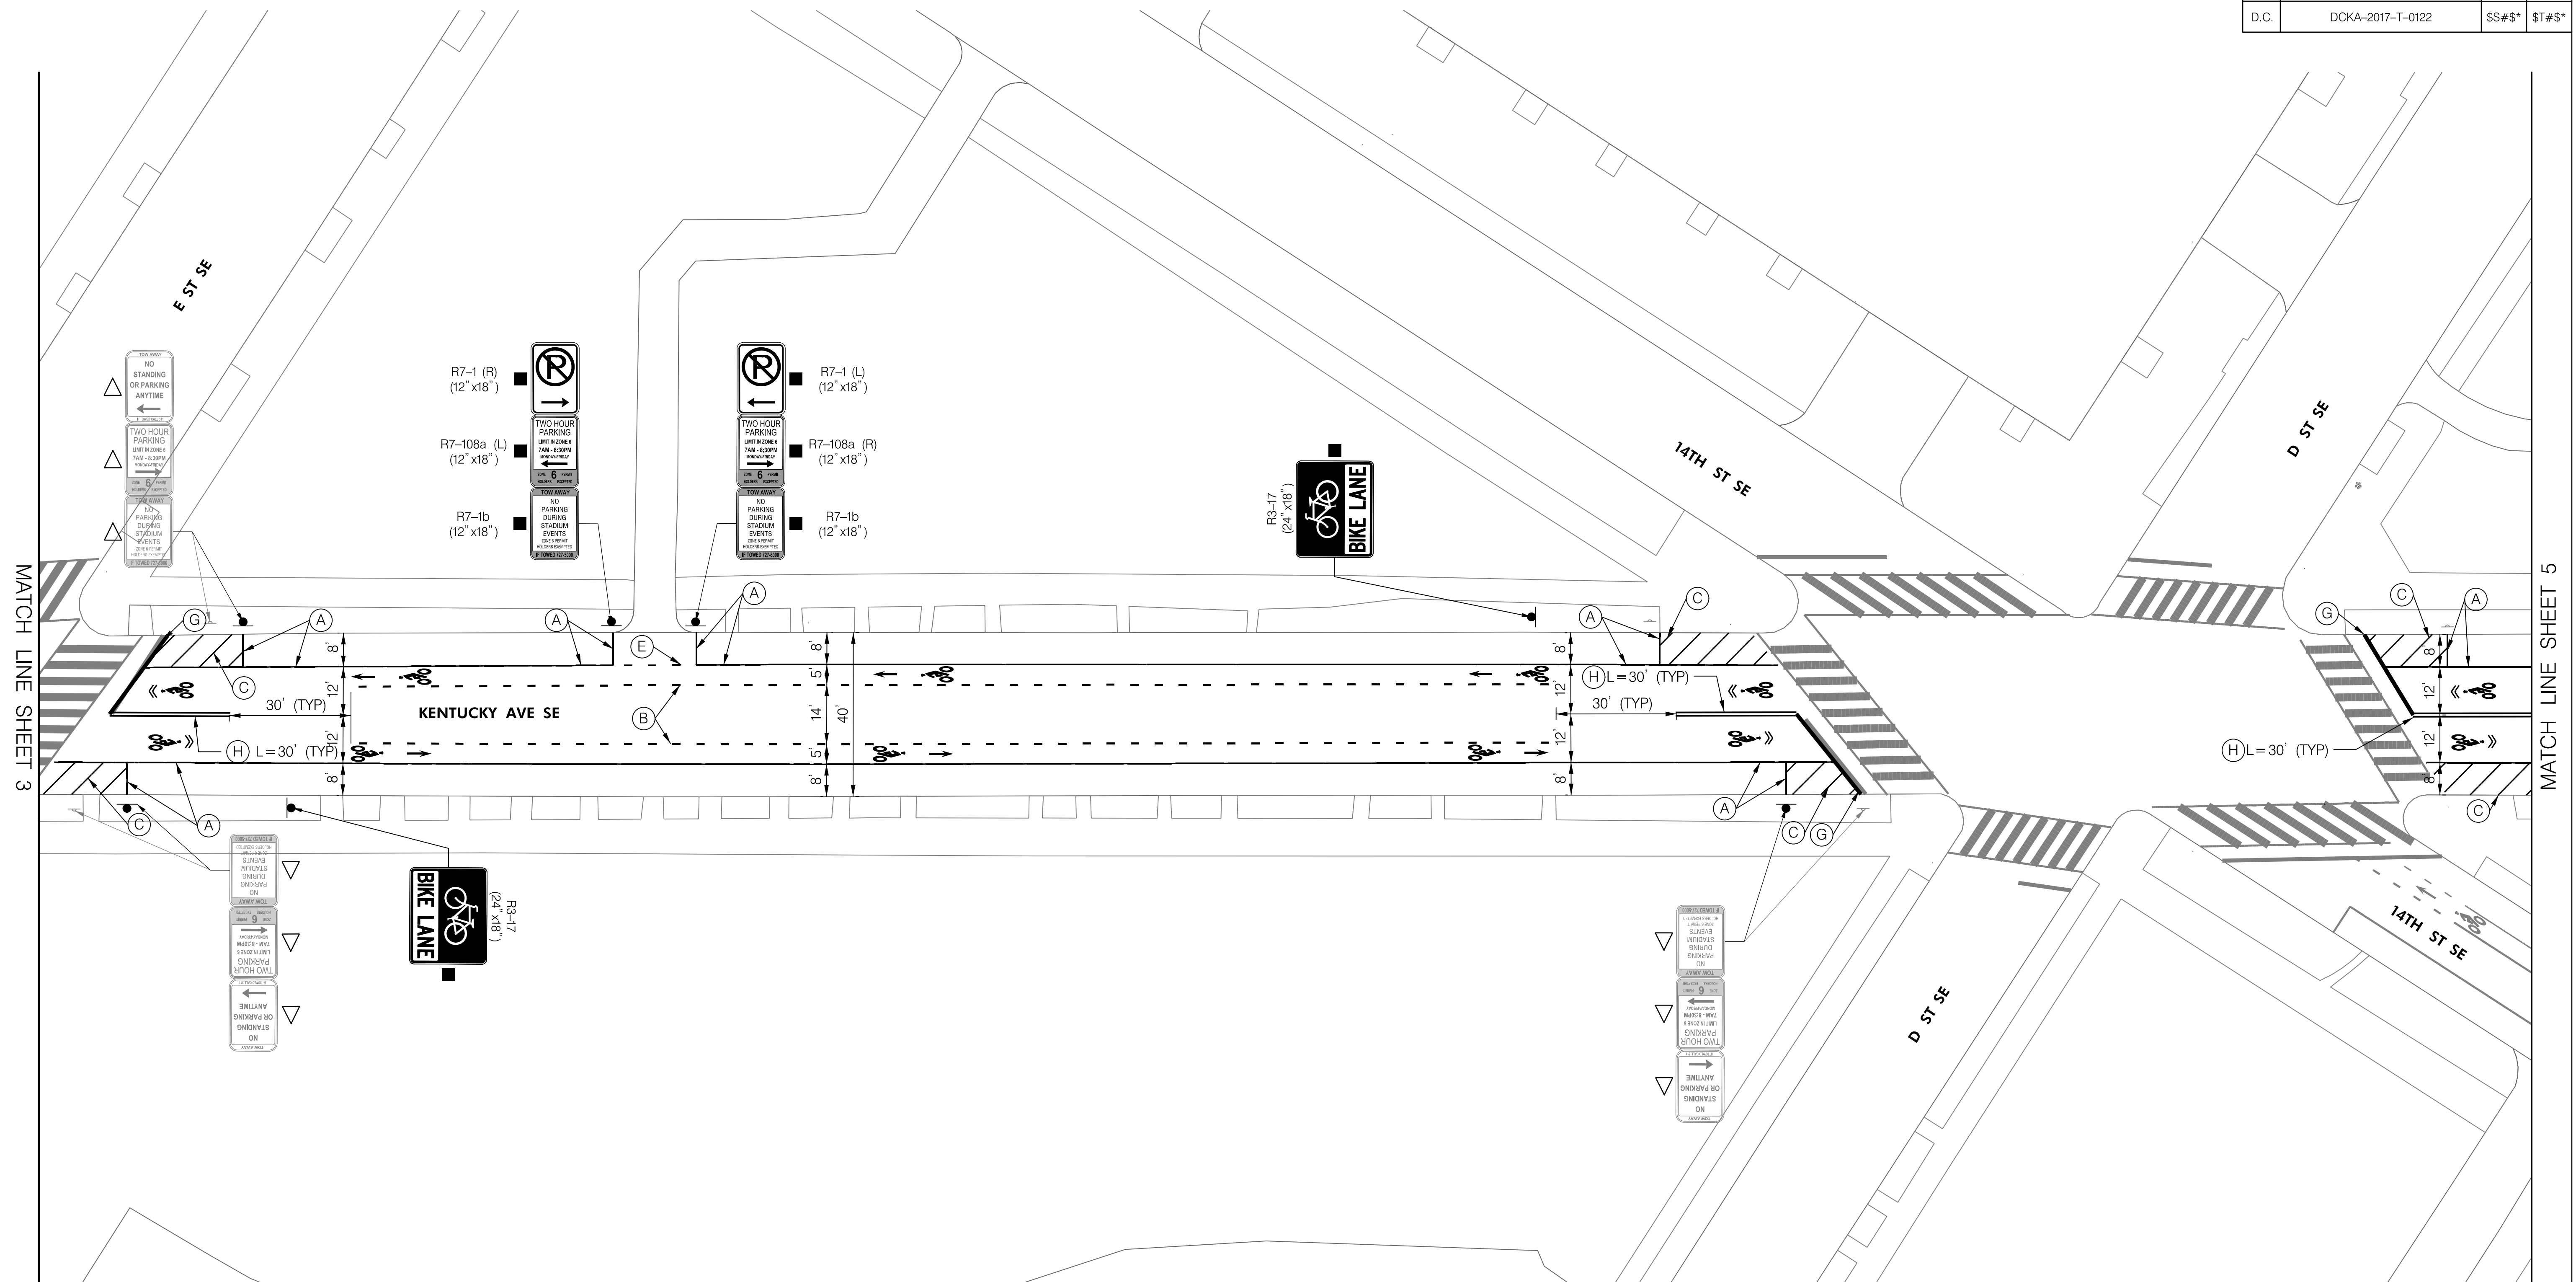

SIGNING & PAVEMENT MARKINGS LEGEND

- (A) 4 INCH SOLID WHITE THERMOPLASTIC PAVEMENT MARKINGS
- (B) 4 INCH DASHED WHITE THERMOPLASTIC PAVEMENT MARKINGS (2' STRIPE, 4' SKIP)
- (C) 4 INCH SOLID WHITE THERMOPLASTIC PAVEMENT MARKINGS, ANGLED 45 DEG TO EDGELINE, SPACED 5' O.C.
- (D) 6 INCH SOLID WHITE THERMOPLASTIC PAVEMENT MARKINGS
- (E) 6 INCH DASHED WHITE THERMOPLASTIC PAVEMENT MARKINGS (2' STRIPE, 4' SKIP)
- (F) 24 INCH WHITE THERMOPLASTIC PAVEMENT MARKINGS, SPACED 2' O.C.
- (G) 12 INCH WHITE THERMOPLASTIC PAVEMENT MARKINGS
- (H) 4 INCH DOUBLE SOLID YELLOW THERMOPLASTIC PAVEMENT MARKINGS
- (I) 6 INCH SOLID WHITE THERMOPLASTIC PAVEMENT MARKINGS, ANGLED 45 DEG TO EDGELINE, SPACED 15' O.C.
- (J) BIKE LANE GREEN PAINT

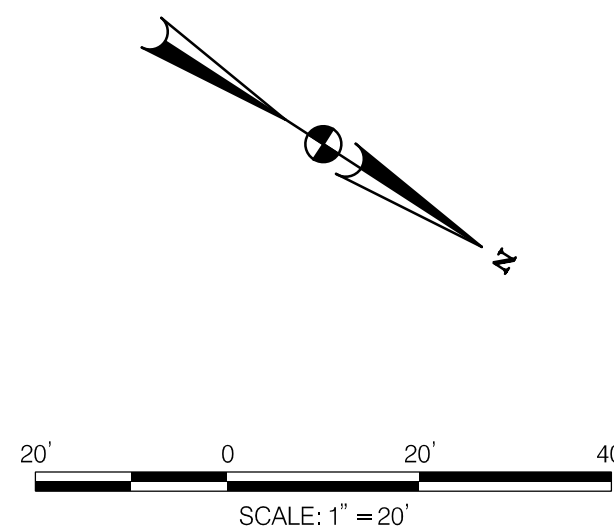

NO	DESCRIPTION	NAME	DATE
REVISIONS			

D.C. DEPARTMENT OF TRANSPORTATION
PLANNING AND SUSTAINABILITY DIVISION
ACTIVE TRANSPORTATION PROGRAM

KENTUCKY AVENUE SE
(LOCATION: BARNEY CIRCLE SE
TO EAST CAPITOL ST SE)


ADVISORY BIKE LANE LAYOUT PLANS
(SHEET 4 OF 8)

PROJECT ENG.	DAG
DESIGNED BY	ML
CHECKED BY	DLI
DRAWN BY	ML
PROJECT MGR.	DLI

DIVISION CHIEF


DATE OCTOBER 2020FILE bdr_kentucky_ave_se.dgn

SHEET 5 OF 9

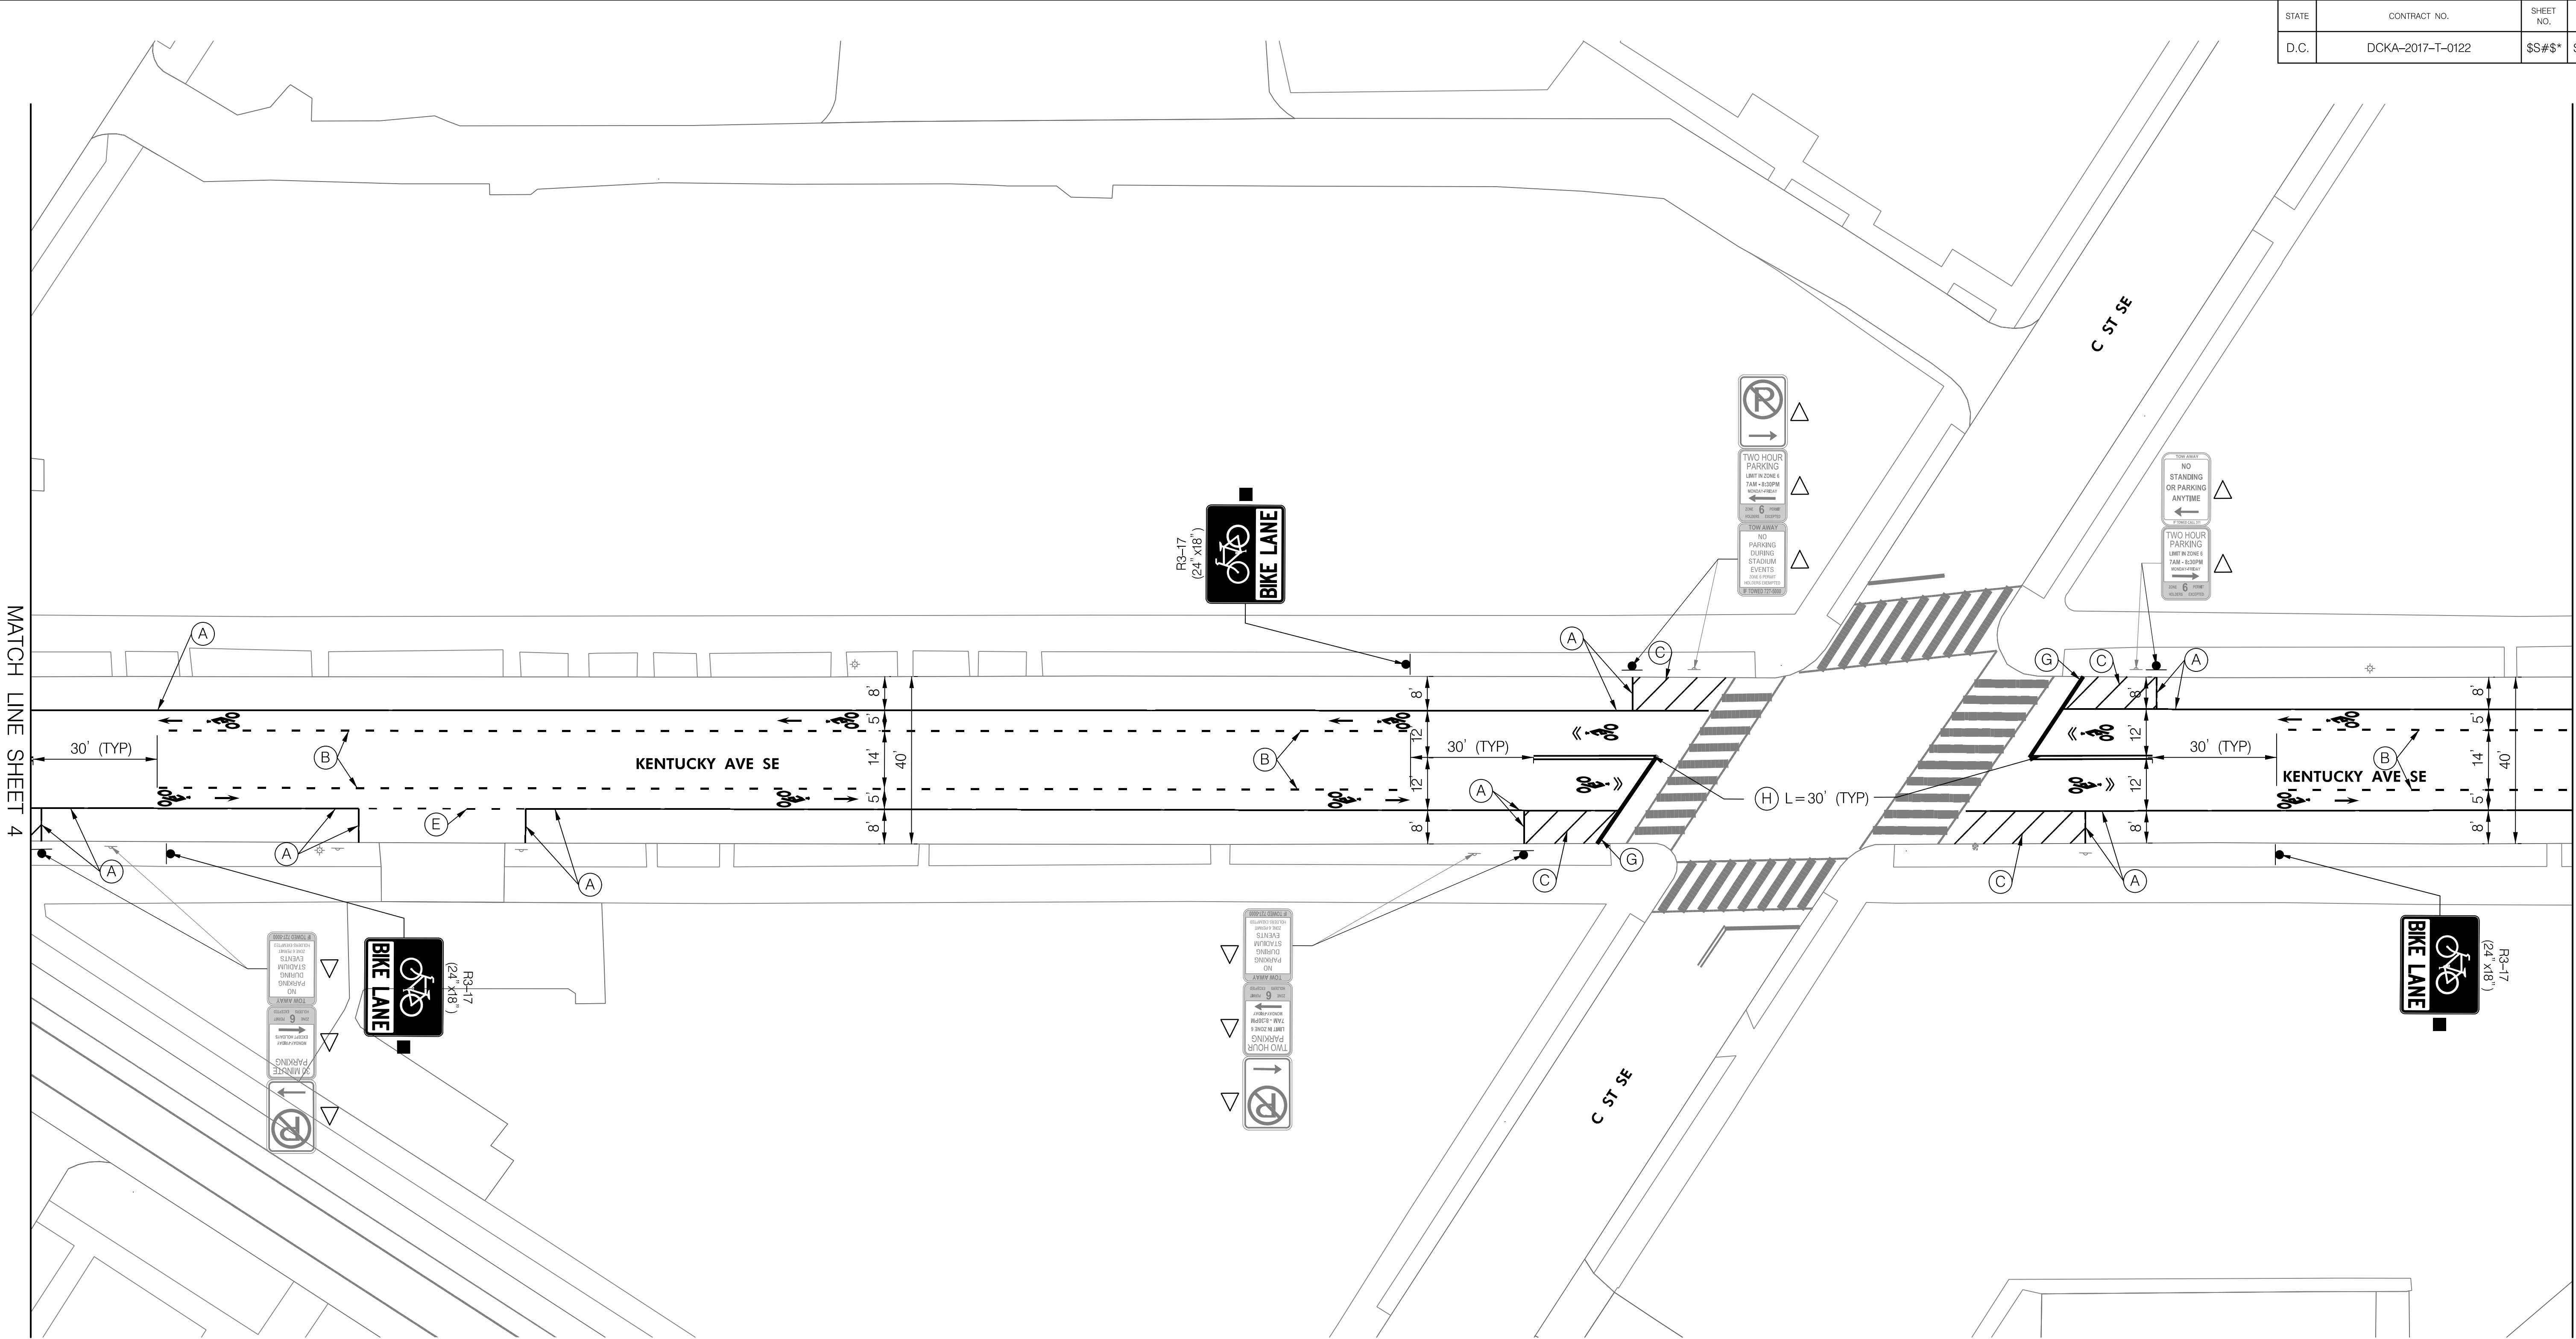


SIGNING & PAVEMENT MARKINGS LEGEND

- | | |
|--|---|
| (A) 4 INCH SOLID WHITE THERMOPLASTIC PAVEMENT MARKINGS | (K) 6 INCH DASHED YELLOW THERMOPLASTIC PAVEMENT MARKINGS (2' STRIPE, 4' SKIP) |
| (B) 4 INCH DASHED WHITE THERMOPLASTIC PAVEMENT MARKINGS (2' STRIPE, 4' SKIP) | (L) 6 INCH SOLID YELLOW THERMOPLASTIC PAVEMENT MARKINGS |
| (C) 4 INCH SOLID WHITE THERMOPLASTIC PAVEMENT MARKINGS, ANGLED 45 DEG TO EDGELINE, SPACED 5' O.C. | (M) 4 INCH SOLID YELLOW THERMOPLASTIC PAVEMENT MARKINGS |
| (D) 6 INCH SOLID WHITE THERMOPLASTIC PAVEMENT MARKINGS | ↑ |
| (E) 6 INCH DASHED WHITE THERMOPLASTIC PAVEMENT MARKINGS (2' STRIPE, 4' SKIP) | 🚲 BIKE LANE SYMBOL THERMOPLASTIC PAVEMENT MARKINGS |
| (F) 24 INCH WHITE THERMOPLASTIC PAVEMENT MARKINGS, SPACED 2' O.C. | 🚲 SHARED LANE SYMBOL THERMOPLASTIC PAVEMENT MARKINGS |
| (G) 12 INCH WHITE THERMOPLASTIC PAVEMENT MARKINGS | ■ NEW SIGN TO BE INSTALLED ON NEW POST |
| (H) 4 INCH DOUBLE SOLID YELLOW THERMOPLASTIC PAVEMENT MARKINGS | □ NEW SIGN TO BE INSTALLED ON EXISTING POST OR EX. SIGNAL /LIGHT POLE |
| (I) 6 INCH SOLID WHITE THERMOPLASTIC PAVEMENT MARKINGS, ANGLED 45 DEG TO EDGELINE, SPACED 15' O.C. | △ EXISTING SIGN TO BE RELOCATED TO NEW POST |
| (J) BIKE LANE GREEN PAINT | |

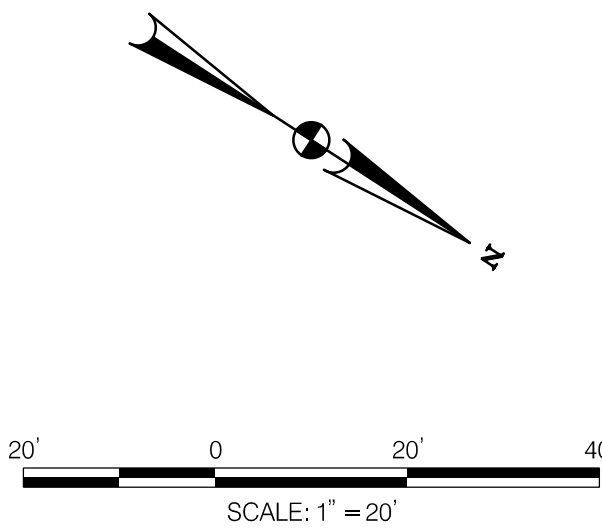




	NO	DESCRIPTION	NAME DATE
REVISIONS			

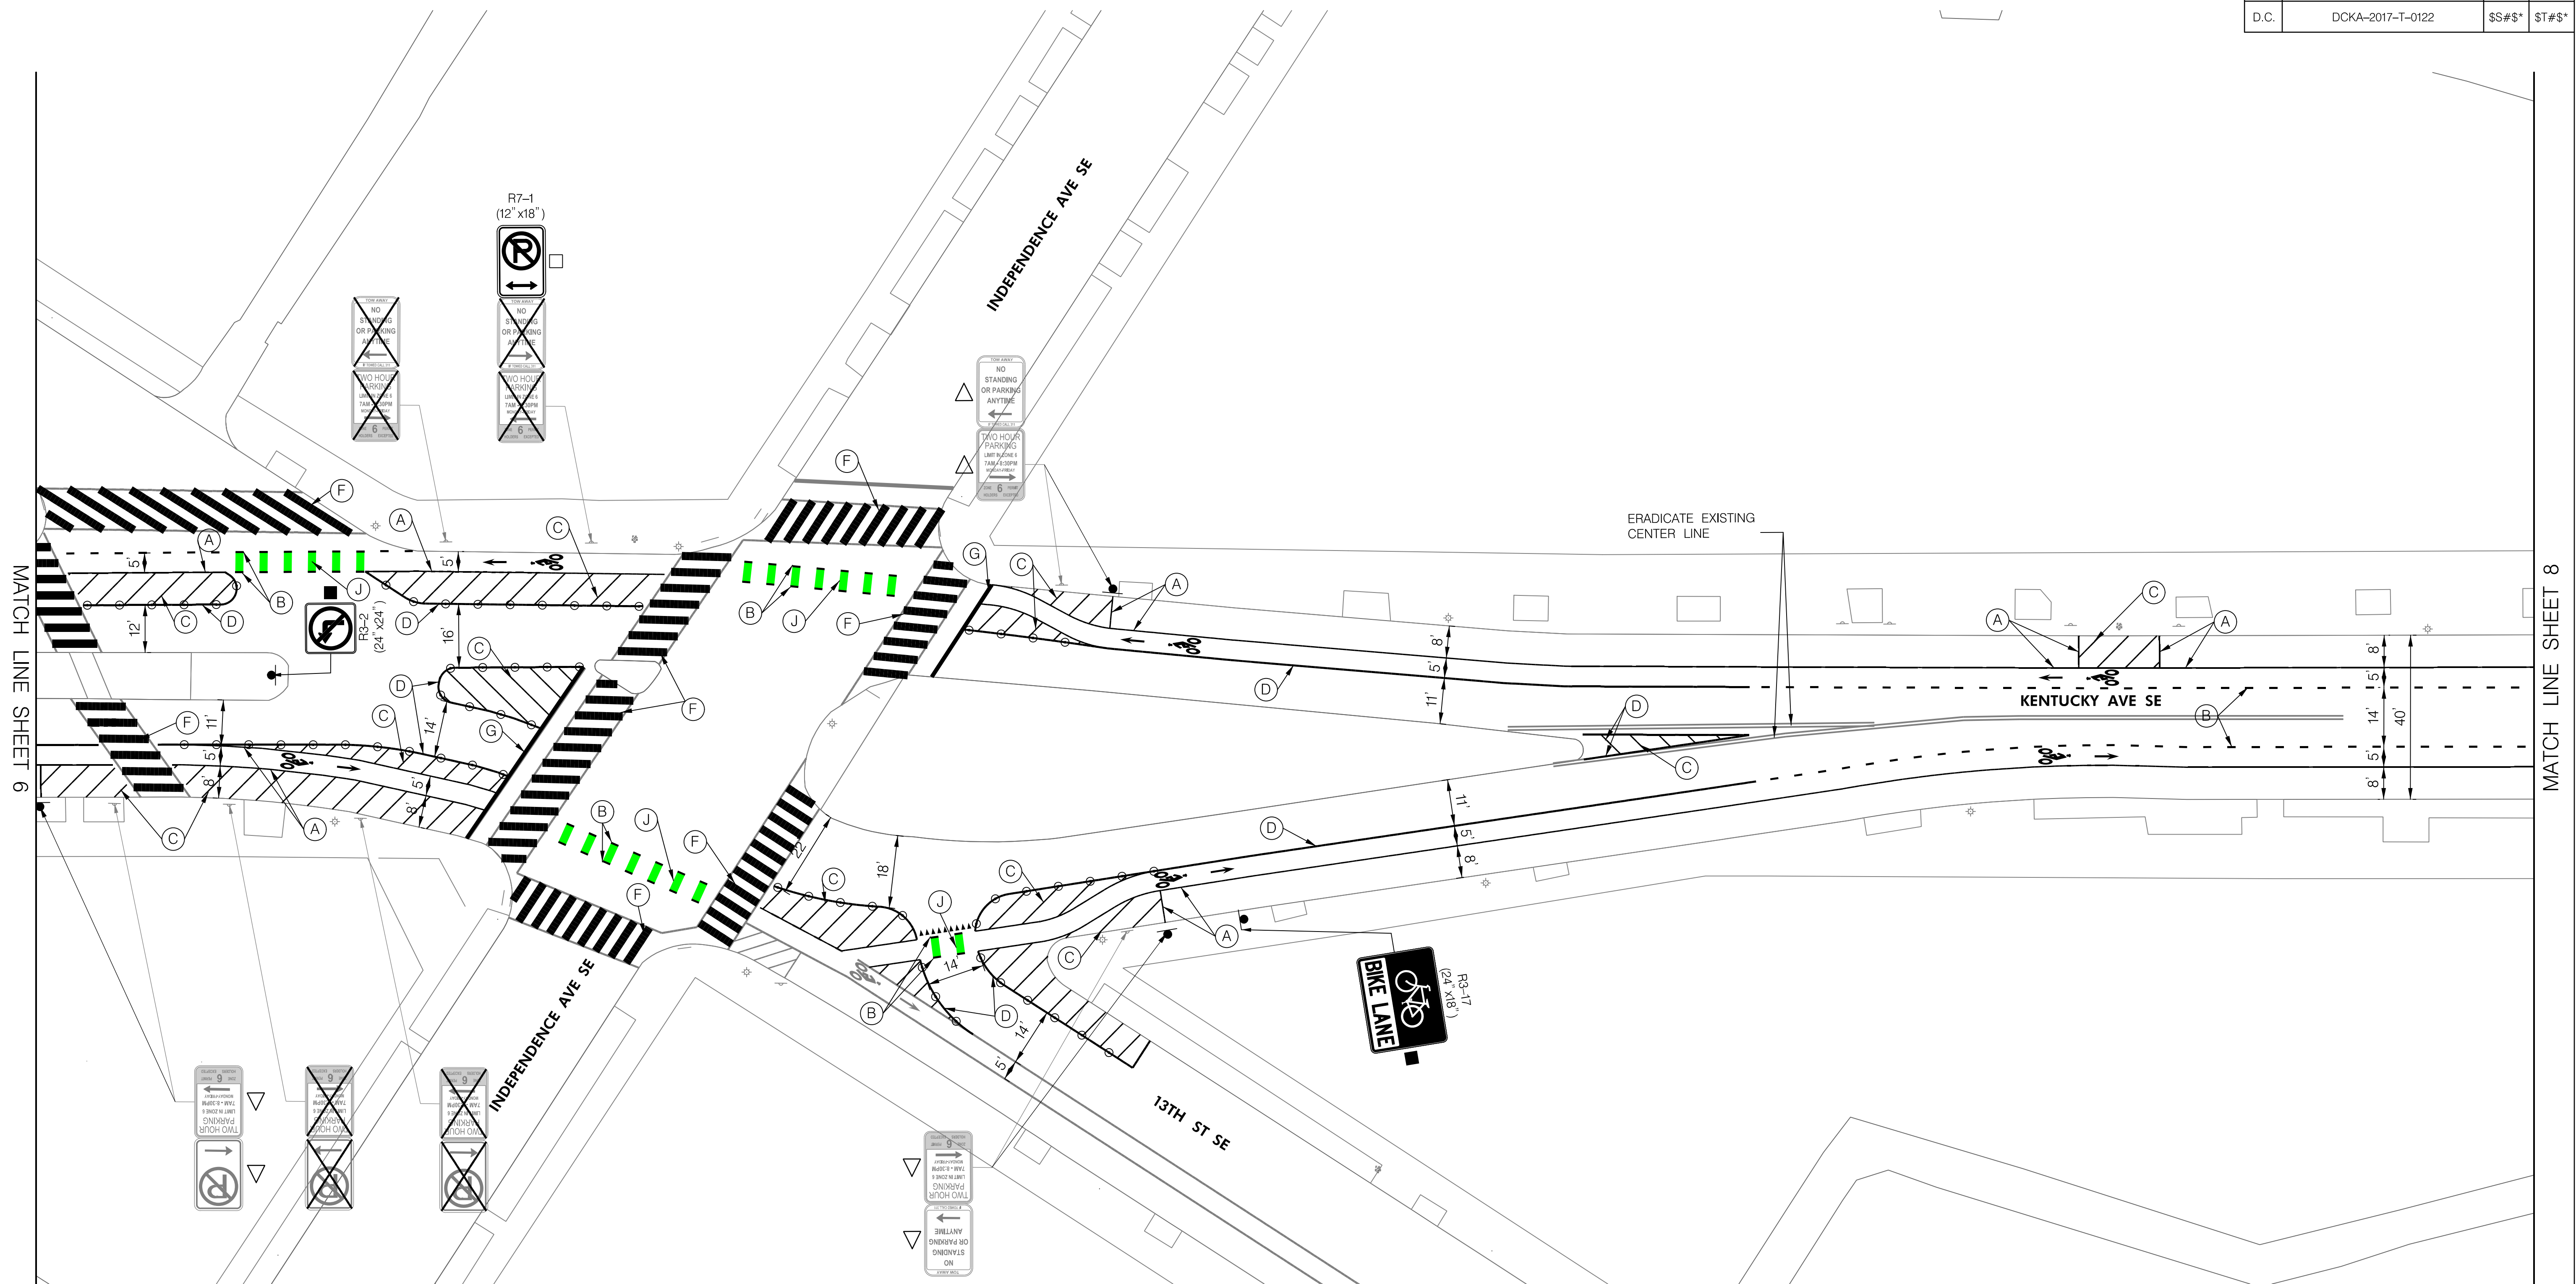D.C. DEPARTMENT OF TRANSPORTATION PLANNING, AND SUSTAINABILITY DIVISION ACTIVE TRANSPORTATION PROGRAM	
KENTUCKY AVENUE SE LOCATION: BARNEY CIRCLE SE TO EAST CAPITOL ST SE)	PROJECT ENG. <u>DAG</u> DESIGNED BY <u>MJB</u> CHECKED BY <u>DLL</u> DRAWN BY <u>MJB</u> PROJECT MGR. <u>DLL</u>
ADVISORY BIKE LANE LAYOUT PLANS (SHEET 5 OF 8)	DIVISION CHIEF DATE <u>OCTOBER 2020</u> FILE <u>bdr_kentucky_ave_se.dgn</u> SHEET <u>6</u> OF <u>9</u>



SIGNING & PAVEMENT MARKINGS LEGEND

- | | | | |
|-----|---|---|---|
| (A) | 4 INCH SOLID WHITE THERMOPLASTIC PAVEMENT MARKINGS | (K) | 6 INCH DASHED YELLOW THERMOPLASTIC PAVEMENT MARKINGS (2' STRIPE, 4' SKIP) |
| (B) | 4 INCH DASHED WHITE THERMOPLASTIC PAVEMENT MARKINGS (2' STRIPE, 4' SKIP) | (L) | 6 INCH SOLID YELLOW THERMOPLASTIC PAVEMENT MARKINGS |
| (C) | 4 INCH SOLID WHITE THERMOPLASTIC PAVEMENT MARKINGS, ANGLED 45 DEG TO EDGLINE, SPACED 5' O.C. | (M) | 4 INCH SOLID YELLOW THERMOPLASTIC PAVEMENT MARKINGS |
| (D) | 6 INCH SOLID WHITE THERMOPLASTIC PAVEMENT MARKINGS | ↑ | |
| (E) | 6 INCH DASHED WHITE THERMOPLASTIC PAVEMENT MARKINGS (2' STRIPE, 4' SKIP) |  | BIKE LANE SYMBOL THERMOPLASTIC PAVEMENT MARKINGS |
| (F) | 24 INCH WHITE THERMOPLASTIC PAVEMENT MARKINGS, SPACED 2' O.C. |  | SHARED LANE SYMBOL THERMOPLASTIC PAVEMENT MARKINGS |
| (G) | 12 INCH WHITE THERMOPLASTIC PAVEMENT MARKINGS | ■ | NEW SIGN TO BE INSTALLED ON NEW POST |
| (H) | 4 INCH DOUBLE SOLID YELLOW THERMOPLASTIC PAVEMENT MARKINGS | □ | NEW SIGN TO BE INSTALLED ON EXISTING POST OR EX. SIGNAL /LIGHT POLE |
| (I) | 6 INCH SOLID WHITE THERMOPLASTIC PAVEMENT MARKINGS, ANGLED 45 DEG TO EDGLINE, SPACED 15' O.C. | △ | EXISTING SIGN TO BE RELOCATED TO NEW POST |
| (J) | BIKE LANE GREEN PAINT | | |

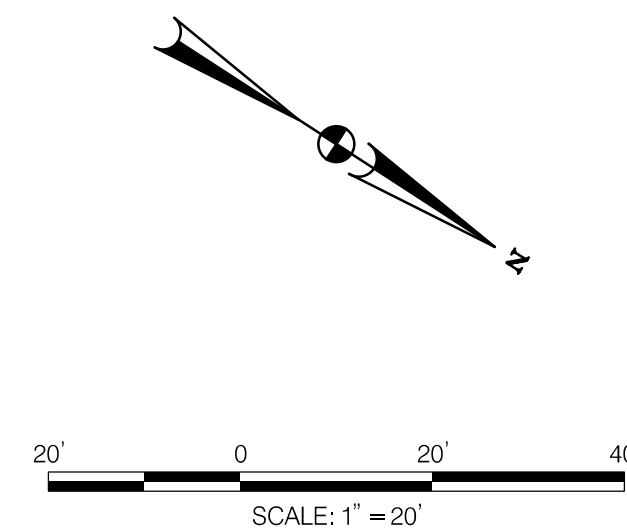

NO	DESCRIPTION	NAME	DATE
REVISIONS			

D.C. DEPARTMENT OF TRANSPORTATION
PLANNING AND SUSTAINABILITY DIVISION
ACTIVE TRANSPORTATION PROGRAM

KENTUCKY AVENUE SE
(LOCATION: BARNEY CIRCLE SE
TO EAST CAPITOL ST SE)

ADVISORY BIKE LANE LAYOUT PLANS
(SHEET 7 OF 8)

PROJECT ENG. DAG
 DESIGNED BY MJB
 CHECKED BY DLL
 DRAWN BY MJB
 PROJECT MGR. DLL

DIVISION CHIEF

DATE OCTOBER 2020

FILE bdr_kentucky_ave_se.dgn

SHEET 8 OF 9

